

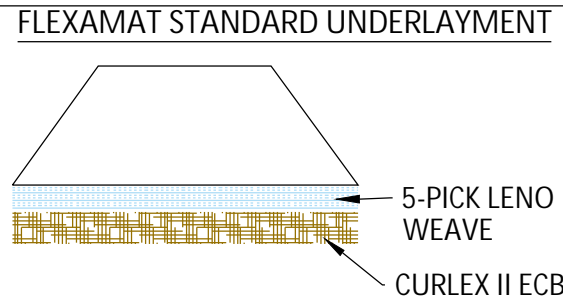


ISOMETRIC VIEW OF OUTLET AND SLOPE PROTECTION

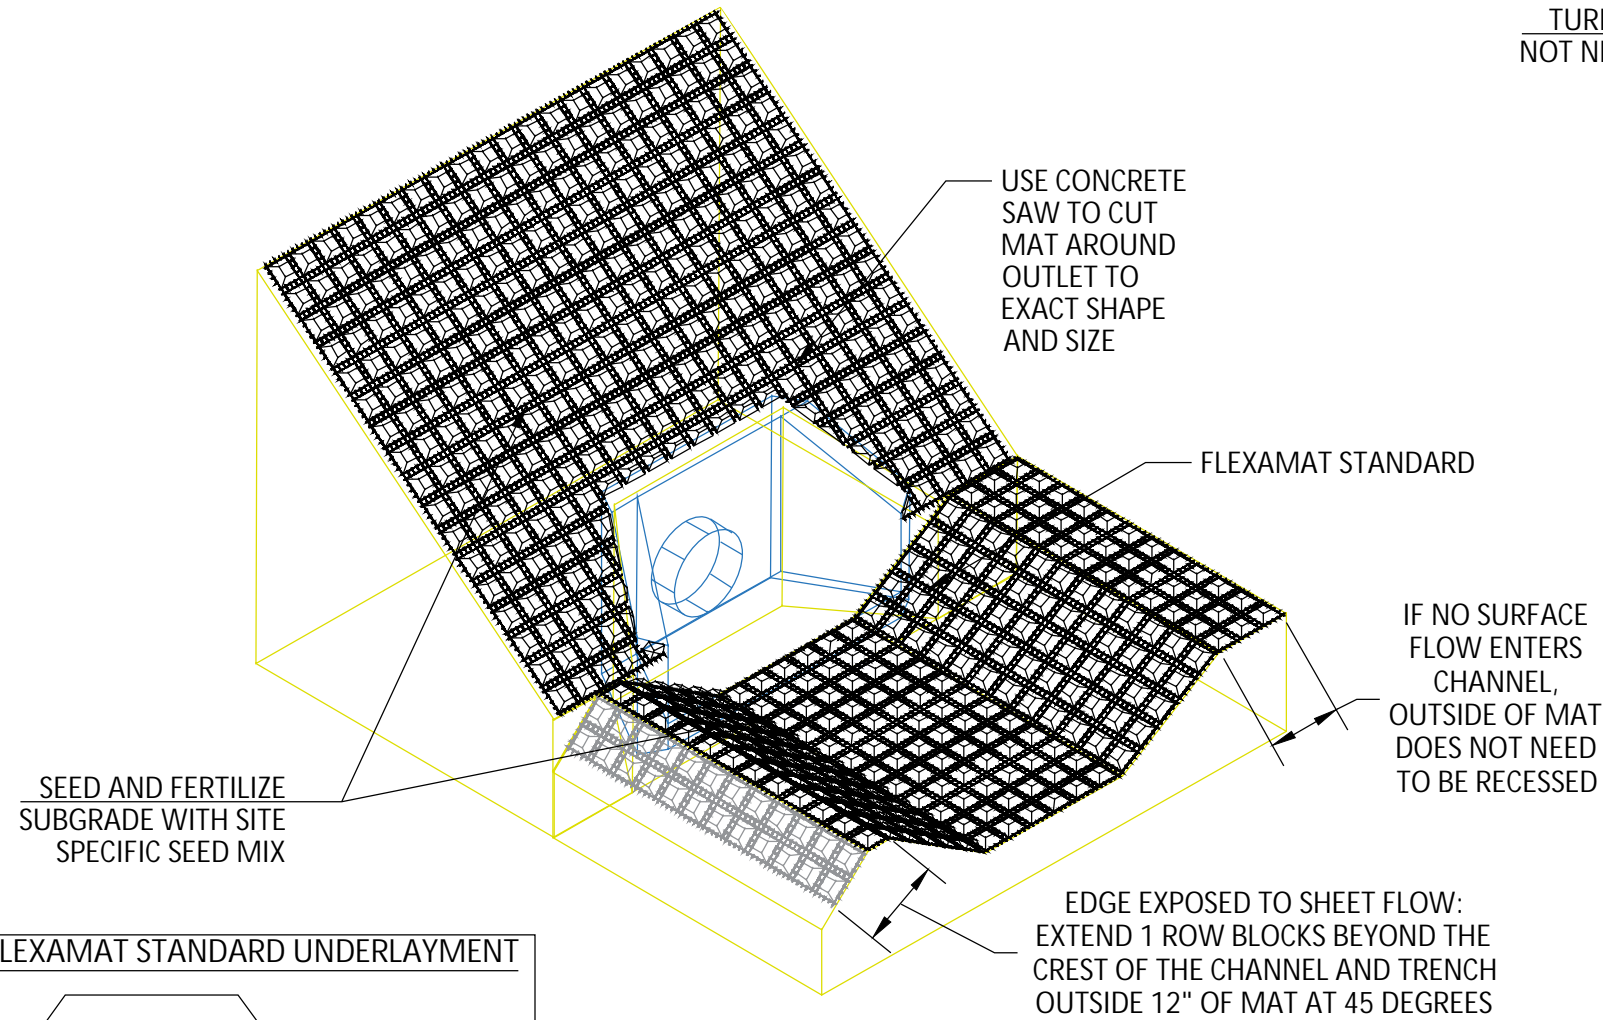

PROFILE VIEW OF ANCHOR TRENCHES

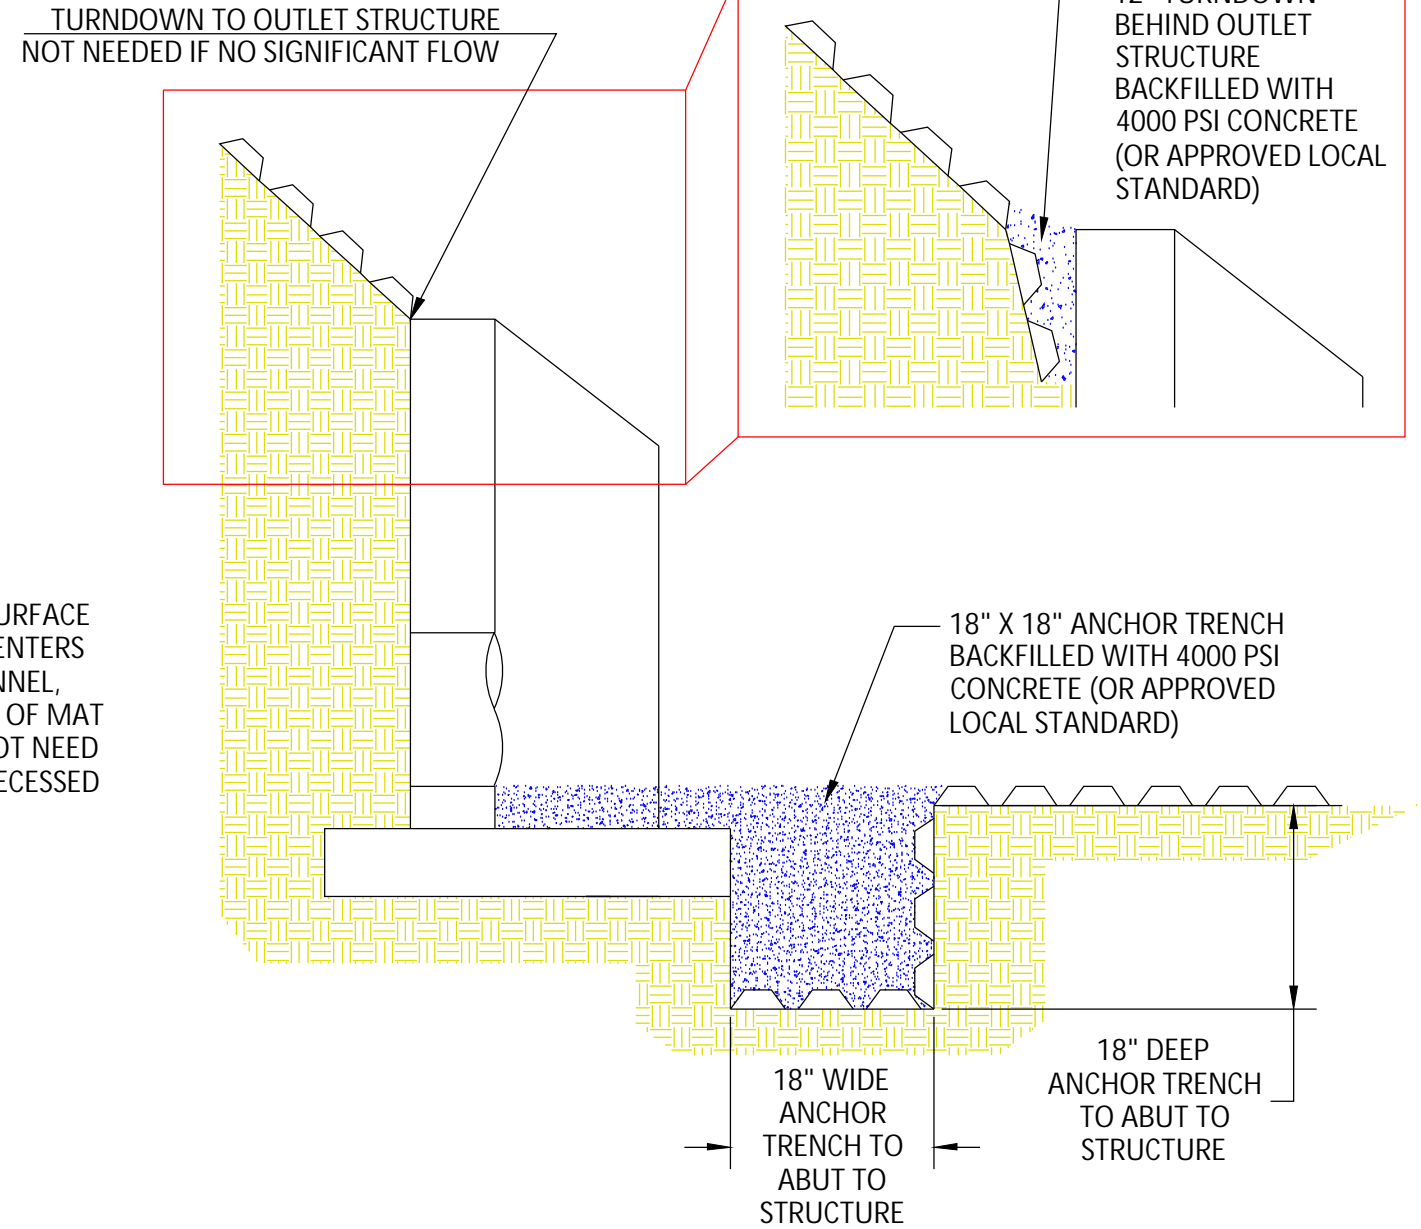

FLEXAMAT STANDARD - OUTLET ARMORING

CONSTRUCTION NOTES:

- GRADE CHANNEL SO THAT WATER WILL FLOW DOWN CENTER OF THE CHANNEL AND BE CONTAINED TO THE CHANNEL. ALL SUBGRADE SURFACES PREPARED FOR PLACEMENT OF MATS SHALL BE SMOOTH AND FREE OF ALL ROCKS, STICKS, ROOTS, OTHER PROTRUSIONS, OR DEBRIS OF ANY KIND. THE PREPARED SURFACE SHALL PROVIDE A FIRM UNYIELDING FOUNDATION FOR THE MATS.
- PRIOR TO FLEXAMAT STANDARD INSTALLATION, SEED AND FERTILIZER SUBGRADE WITH SITE SPECIFIC SEED MIX IN ACCORDANCE WITH THE PROJECT PLANS AND SPECIFICATIONS.
- INSTALL FLEXAMAT ROLLS. AVAILABLE WIDTHS ARE 4', 5.5', 8', 10', 12', AND 16' AVAILABLE IN CUSTOM LENGTHS. FOR WIDTHS WIDER THAN 16', INSTALL 15.5' WIDE MAT WITH 12" GEOGRID EXTENSION AND 6" UNDERLAYMENT EXTENSION.
 - WHERE POSSIBLE AVOID LONGITUDINAL ABUTMENT SEAMS IN CHANNEL BOTTOM.
 - FOR OUTLET PROTECTION WIDER THAN 16' SEE CHANNEL PARALLEL TO FLOW INSTALLATION DETAIL.
 - FOR OUTLET PROTECTION THAT REQUIRES MORE THAN 1 MAT IN LENGTH TO COVER CHANNEL SEE CHANNEL PARALLEL TO FLOW INSTALLATION DETAIL.
- AT THE BEGINNING OF CHANNEL, THE INITIAL LEADING EDGE OF FLEXAMAT EXPOSED TO CONCENTRATED FLOW SHALL BE EMBEDDED 18" VERTICALLY INTO ANCHOR TRENCH. THE TRENCH SHALL BE FILLED WITH 4,000 PSI CONCRETE.
- AT THE END OF THE ARMORED CHANNEL, EMBED THE MAT 18" IN A TERMINATION TRENCH. FILL AND COMPACT TERMINATION TRENCH WITH A COHESIVE FILL.

GUIDANCE TABLE FOR STORMWATER OUTFALL PROTECTION

PIPE DIAMETER		FLEXAMAT WIDTH	FLEXAMAT LENGTH (*MIN)
12"	8 CFS	5.5'	5'
18"	20 CFS	8'	8'
24"	30 CFS	8'	10'
36"	75 CFS	12'	16'
48"	100 CFS	16'	20'
60"	150 CFS	20'	25'

*CONSULT MANUFACTURER FOR GUIDANCE IF DESIGN DISCHARGE VARIES SIGNIFICANTLY FROM VALUES LISTED IN TABLE.
 *LENGTH OF PROTECTION WILL VARY ON THE LENGTH OF THE SLOPE, DEGREE OF SLOPE, OR IF IT IS DISCHARGING ONTO A FLAT AREA. OUTFALLS DISCHARGING ONTO SLOPES, IT IS RECOMMENDED TO EXTEND FLEXAMAT PLUS THE LENGTH OF THE SLOPE AND 3' PAST THE TOE.

MOTZ ENTERPRISES, INC.

Flexamat

(513)772-6689

Info@Flexamat.com

Flexamat.com

