
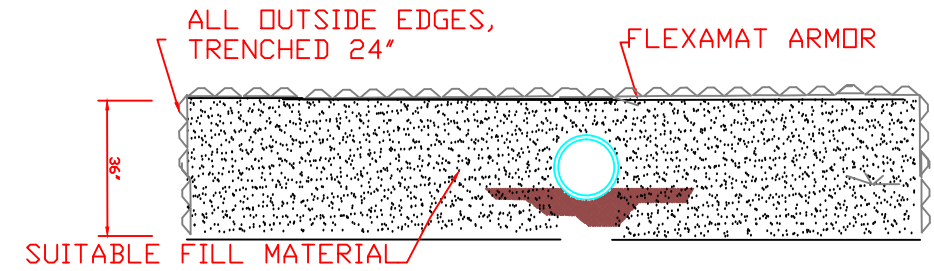


PIPELINE PROTECTION DETAIL

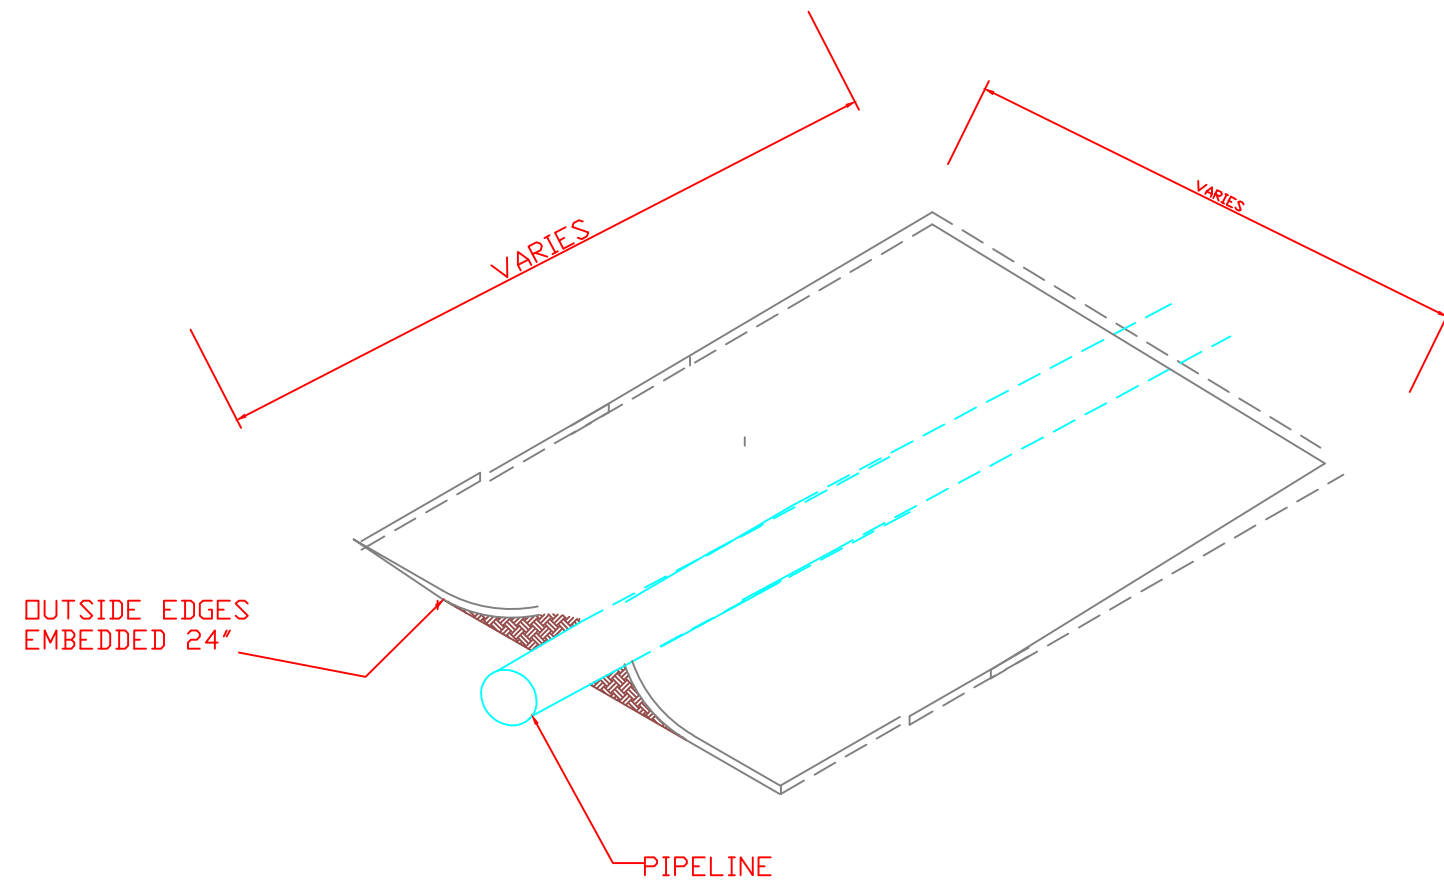

FLEXAMAT®
 3153 Madison Road
 Cincinnati, Ohio 45209
 (513) 772-6689 - Phone
 (513) 772-6690 - Fax
 www.flexamat.com

Client:
 Scale: N.T.S.
 Drawn By: Motz

Title:
**FLEXAMAT®
 MAT LAYOUT**
 Project No:
 Drawing No:

No.	Date	Revision	By

DISCLAIMER
 THE INFORMATION CONTAINED HEREIN HAS BEEN COMPILED BY MOTZ ENTERPRISES, INC. AND TO THE BEST OF OUR KNOWLEDGE, ACCURATELY REPRESENTS THE FLEXAMAT® PRODUCT USE IN THE APPLICATIONS WHICH ARE ILLUSTRATED. FINAL DETERMINATION OF THE SUITABILITY FOR THE USE CONTEMPLATED AND ITS MANNER OF USE ARE THE SOLE RESPONSIBILITY OF THE USER. STRUCTURAL DESIGN AND ANALYSIS SHALL BE PERFORMED BY A QUALIFIED ENGINEER.

THIS DRAWING IS BEING FURNISHED FOR THIS SPECIFIC PROJECT ONLY. ANY PARTY ACCEPTING THIS DOCUMENT DOES SO IN CONFIDENCE AND AGREES THAT IT SHALL NOT BE DUPLICATED IN WHOLE OR IN PART, NOR DISCLOSED TO OTHERS WITHOUT THE CONSENT OF MOTZ ENTERPRISES, INC.